


PRL\_BN\_22\_1

T.A.W. 0.00m

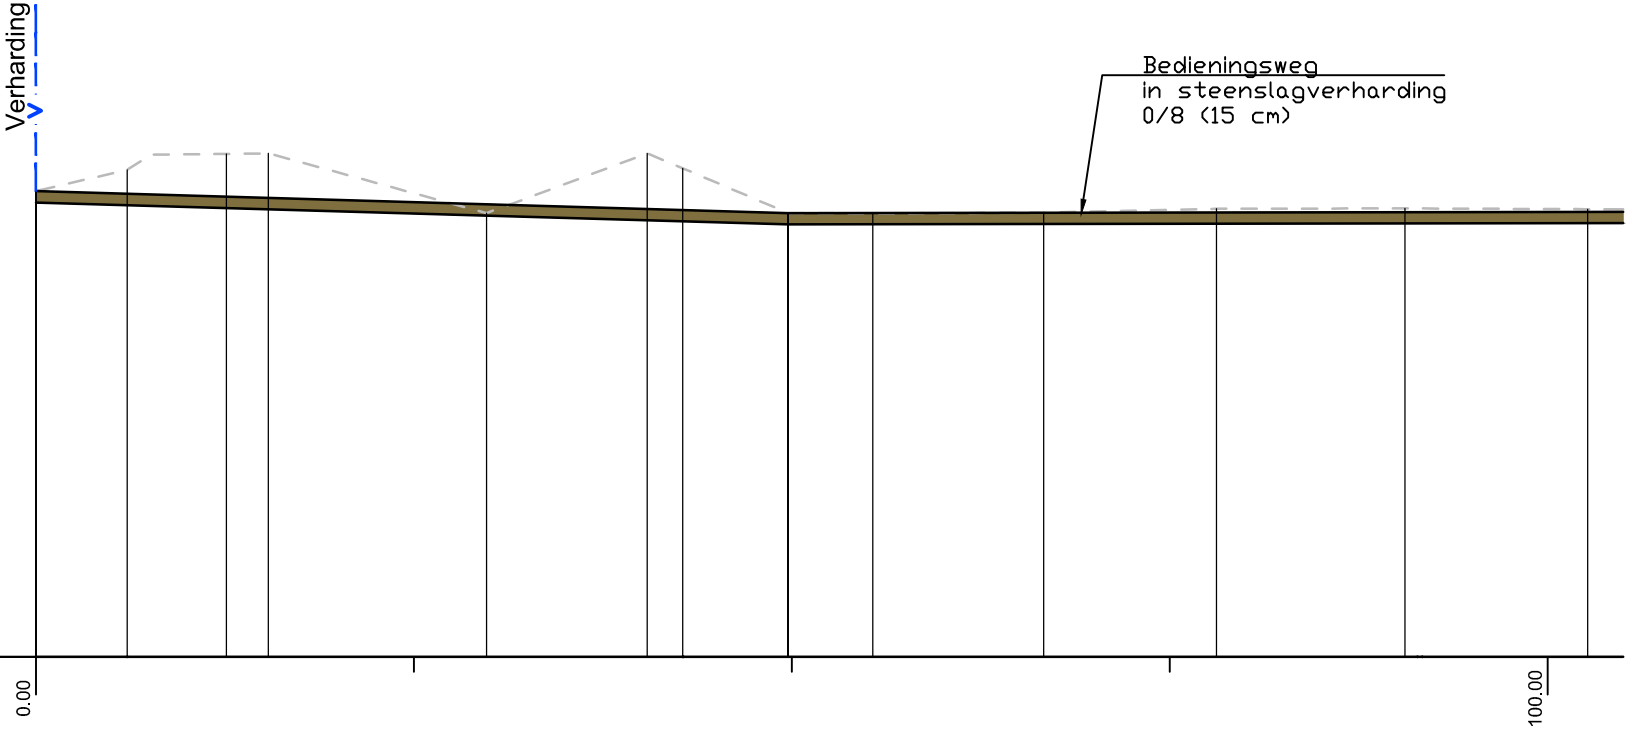

Vervolg lengteprofiel: PRL\_BN\_23\_1

Cumulafstand
Bestaand maaiveld
Ontworpen hoogte
Hellingen
Horizontaal alignement

00.00	06.04	12.59	15.37	29.81	40.44	42.79	49.75	55.35	66.67	78.10	90.55	102.64
6.16	6.44	6.65	6.66	5.87	6.66	6.46	5.87	5.86	5.87	5.92	5.93	5.92
6.16	5.87											
Recht L: 6.04m	Recht L: 36.75m				Recht L: 0.05m		Recht L: 48.54m				Recht L: 0.82m	

